

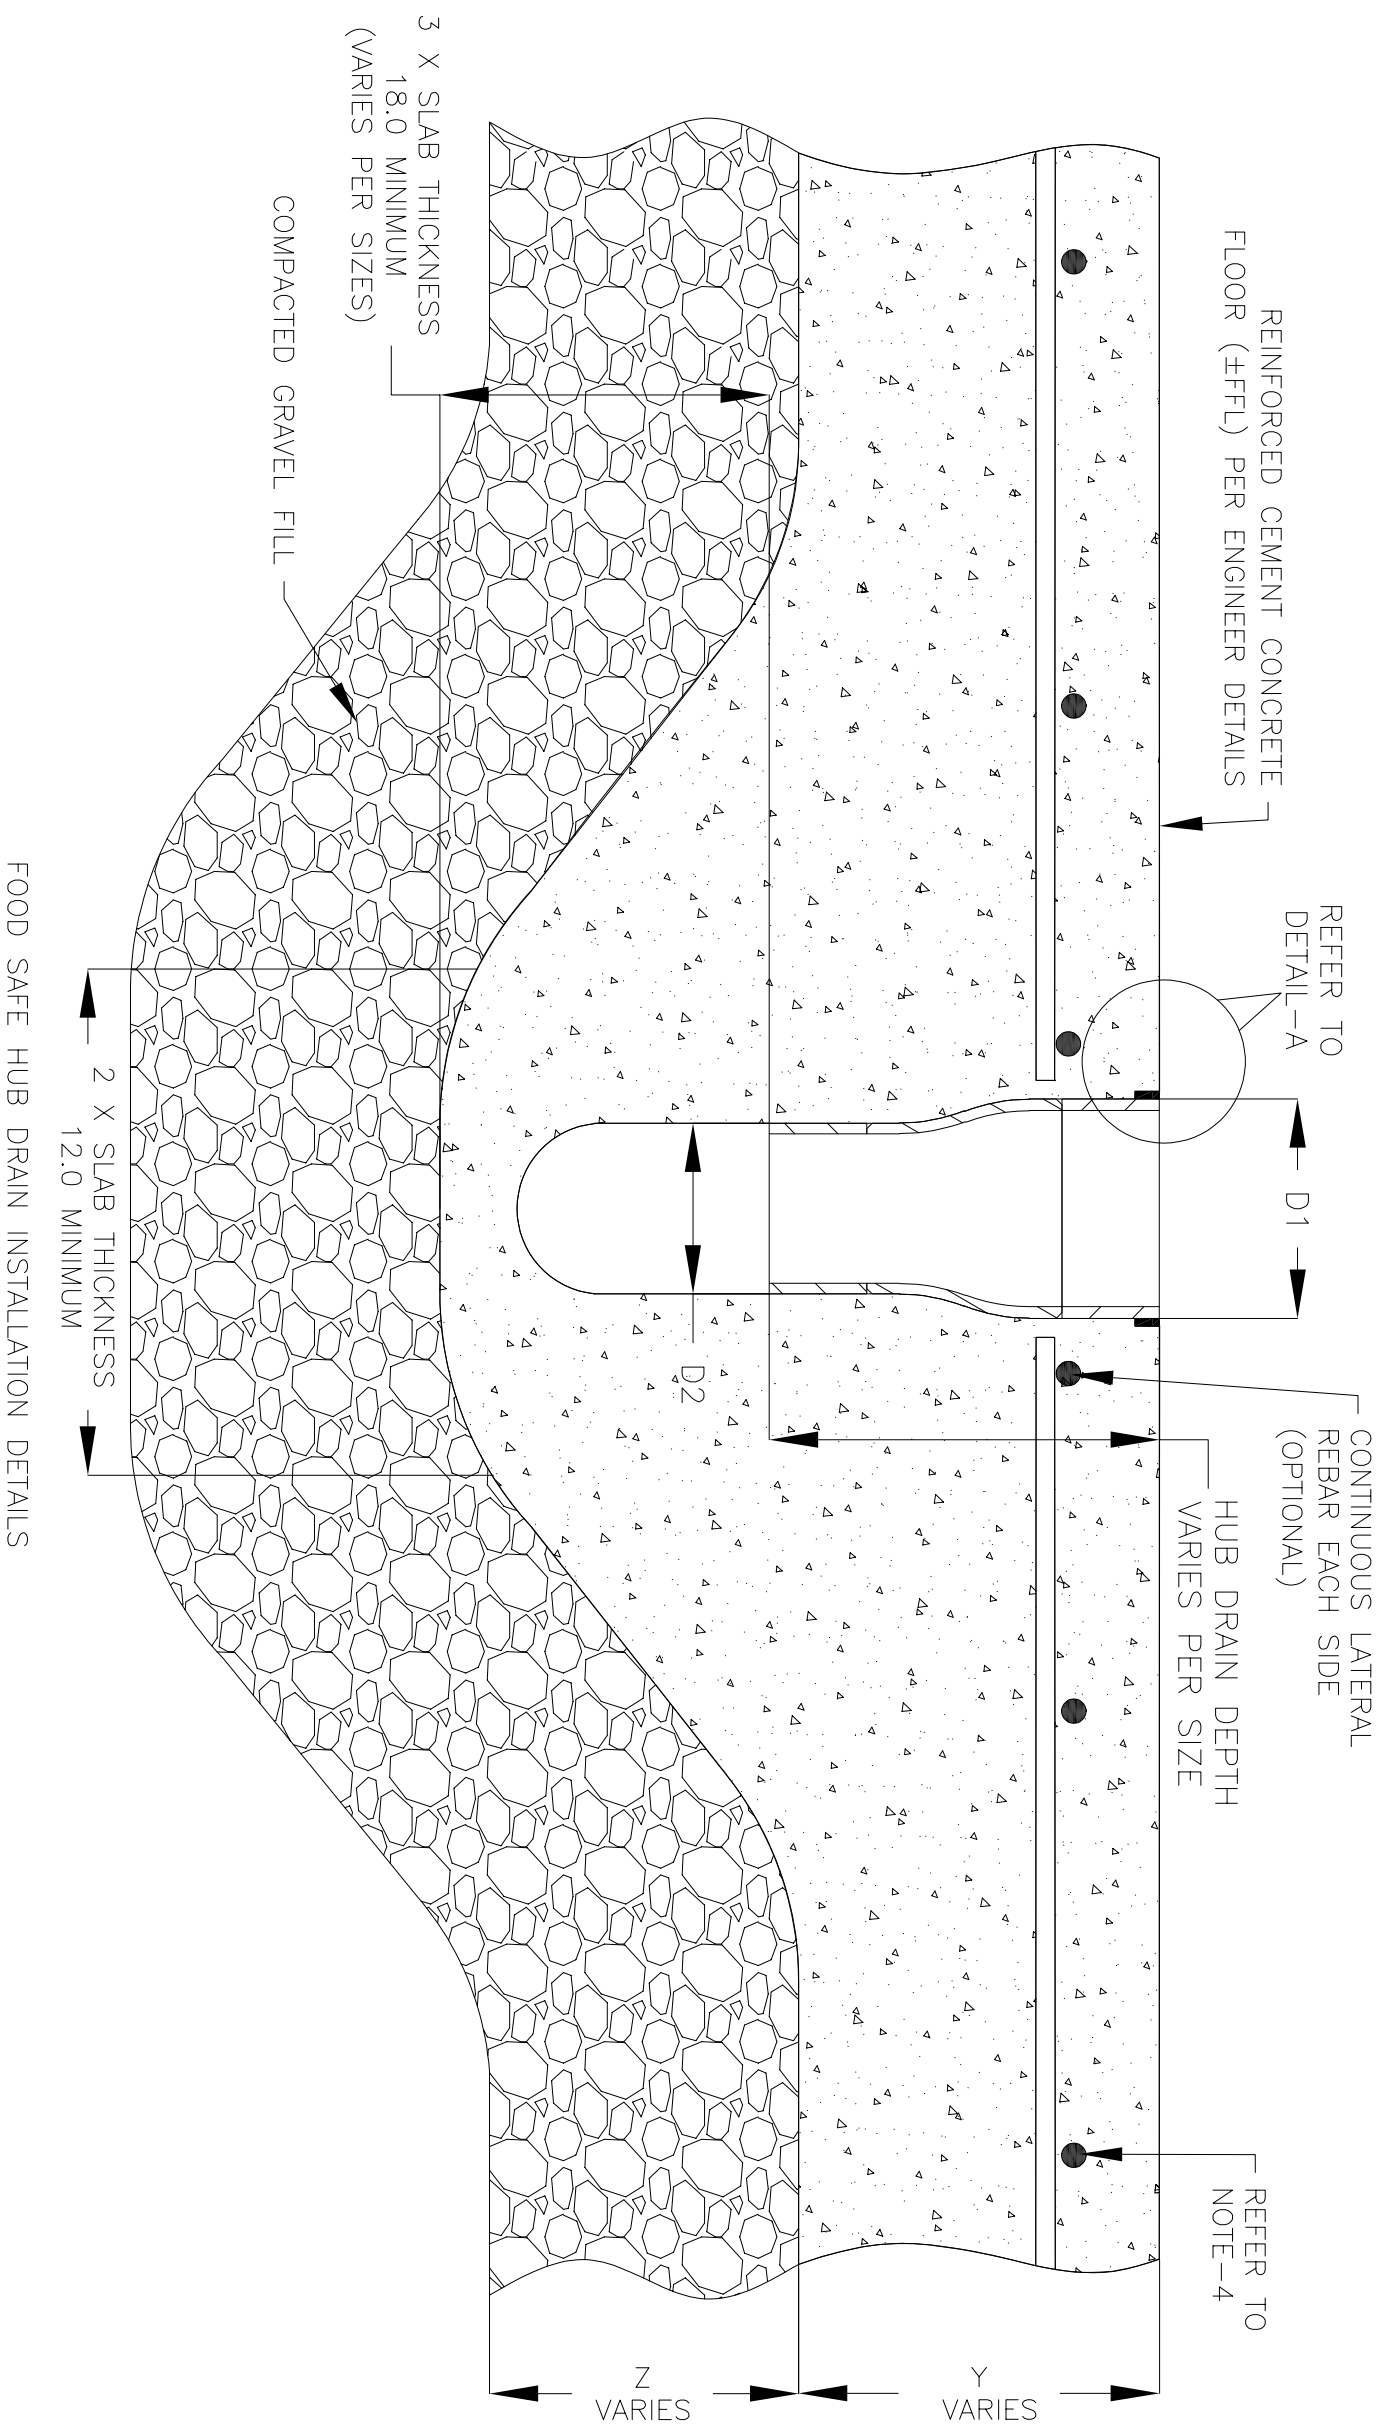


NOTES: UNLESS OTHERWISE SPECIFIED

1. ALL DIMENSIONS ARE IN INCHES.
2. HUB DRAIN MATERIAL: STAINLESS STEEL T304/T316.
3. THIS INSTALLATION IS IDENTICAL FOR ALL HUB DRAINS.
4. SPECIFYING ENGINEER IS RESPONSIBLE FOR CONCRETE ENCASUREMENT AND REINFORCING BASED UPON APPLICATION AND LOCAL CODES. RECOMMENDED REBAR THICKNESS IS  $\frac{1}{2}$ " DIAMETER.
5. REFER TO <https://info.slotdrainsystems.com/installresources> FOR INSTALLATION INSTRUCTIONS.

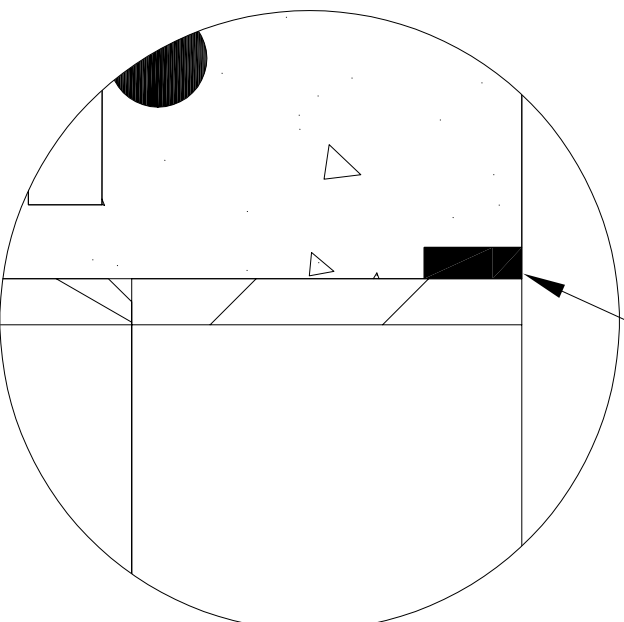

REINFORCED CEMENT CONCRETE FLOORING  
(FFFL) PER ENGINEER DETAILS

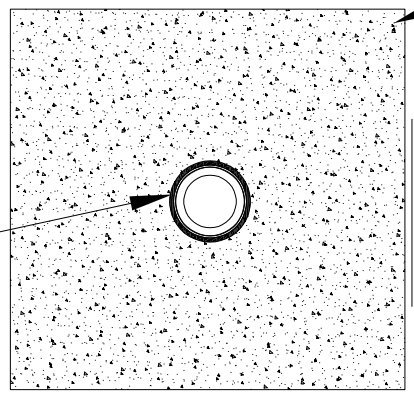

DRAWING TITLE  
CONCRETE FLOOR-NEW CONSTRUCTION INSTALLATION

DRAIN SERIES  
FOOD SAFE HUB DRAIN CONCENTRIC

REV.	DESCRIPTION	DATE	BY
0	INITIAL RELEASE - R0	5/9/2024	DK

SIZE	SCALE	SHEET	REV.
B	NTS	1 OF 1	0

DWG NO. IN-FSHUB-002-R0

ALL DRAWINGS ARE THE EXCLUSIVE PROPERTY OF SLOT DRAIN SYSTEMS. ANY REPRODUCTION, IN PART OR IN WHOLE IS PROHIBITED WITHOUT PROPER CONSENT.