
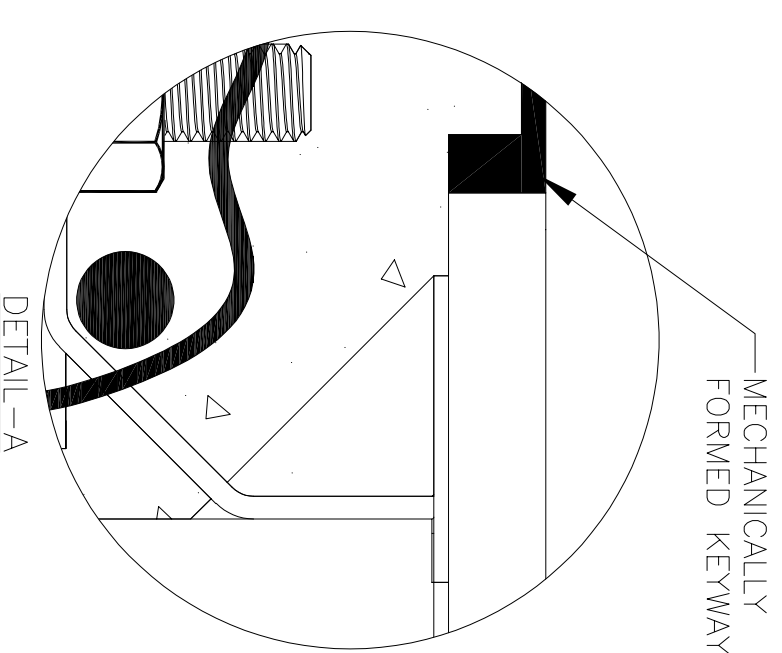
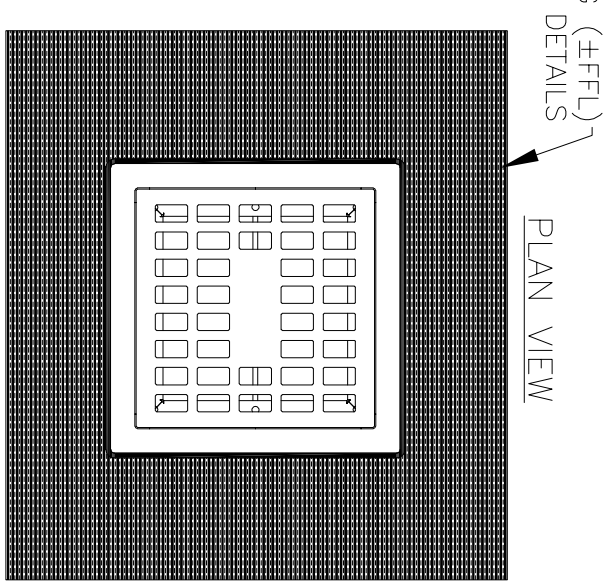


NOTES: UNLESS OTHERWISE SPECIFIED

1. ALL DIMENSIONS ARE IN INCHES.
2. FLOOR SINK BODY MATERIAL: 14GA STAINLESS STEEL T304/T316.
3. THIS INSTALLATION IS IDENTICAL FOR ALL SIZED OF FLOOR SINKS.
4. SPECIFYING ENGINEER IS RESPONSIBLE FOR CONCRETE ENCASMENT AND REINFORCING BASED UPON APPLICATION AND LOCAL CODES.
5. REFER TO <https://info.slotdrainsystems.com/installresources> FOR INSTALLATION INSTRUCTIONS.

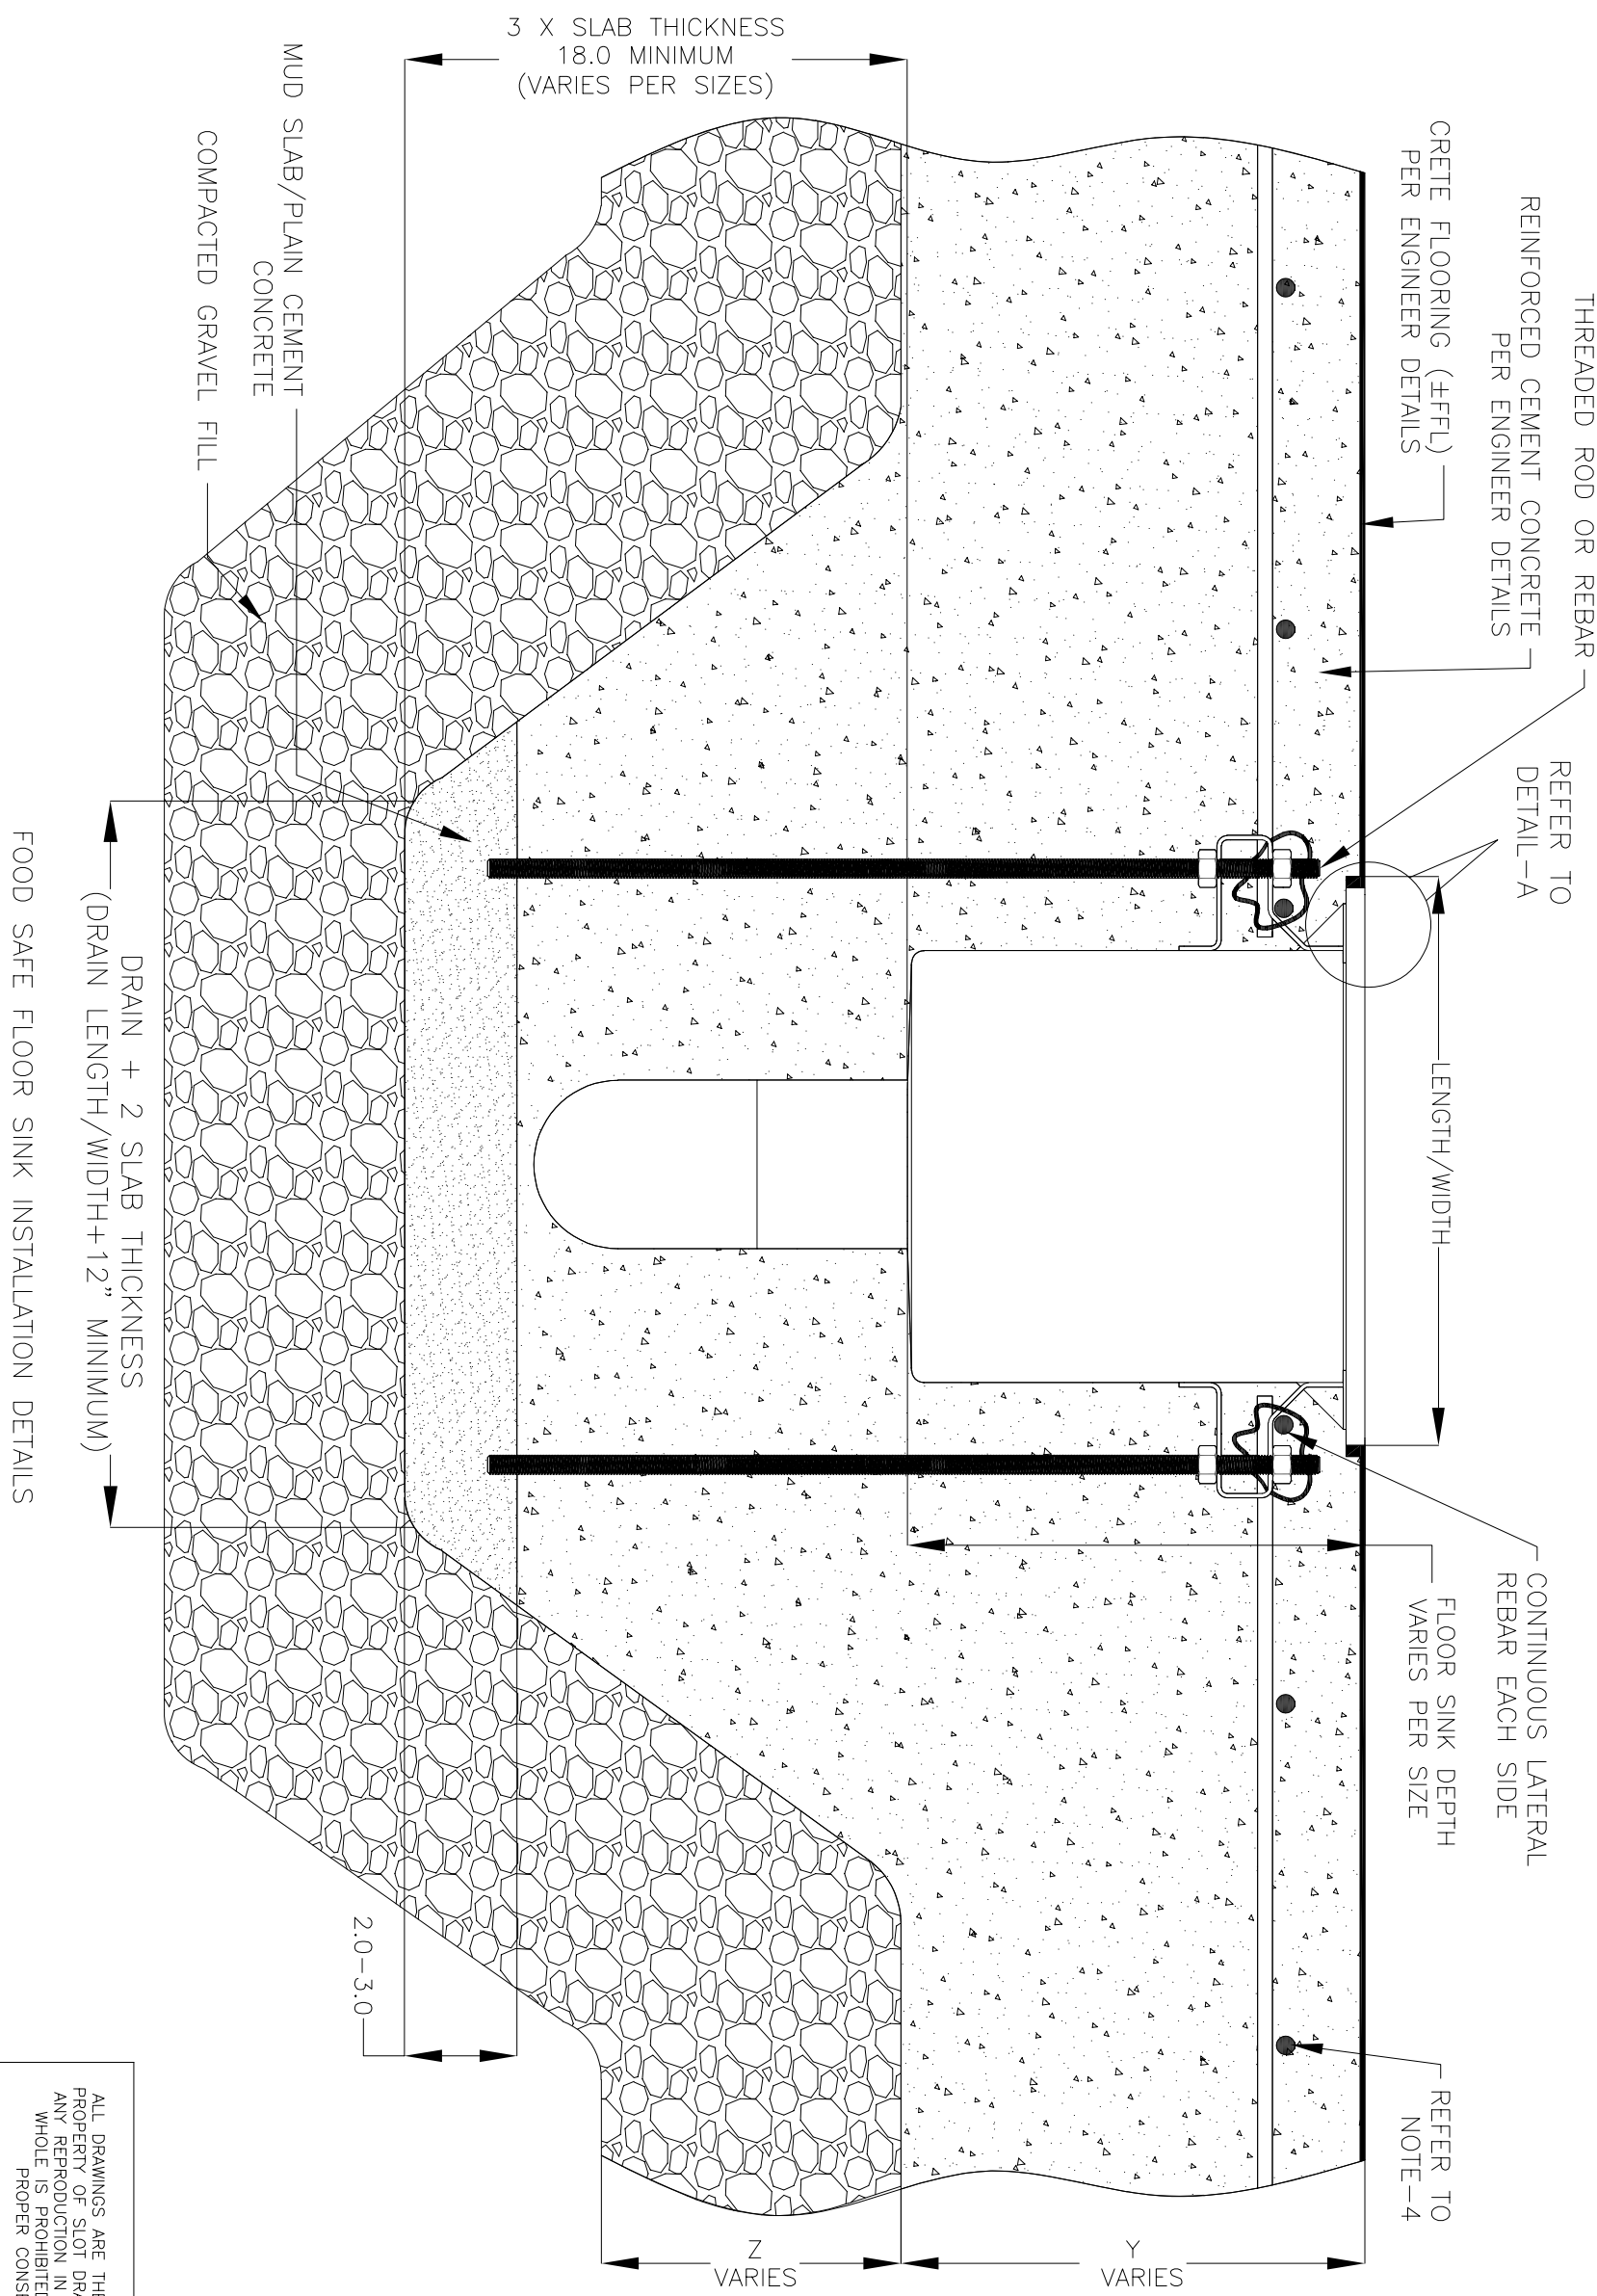

ALL DRAWINGS ARE THE EXCLUSIVE PROPERTY OF SLOT DRAIN SYSTEMS. ANY REPRODUCTION IN PART OR IN WHOLE IS PROHIBITED WITHOUT PROPER CONSENT.

GLOBAL DRAIN
TECHNOLOGIES

DRAWING TITLE: CRETE FLOOR-NEW CONSTRUCTION INSTALLATION

DRAIN SERIES: FOOD SAFE FLOOR SINK DRAIN LAYOUT

REV.	DESCRIPTION	DATE	BY
0	INITIAL RELEASE - R0	5/9/2024	DK

DWG NO.	SIZE	SCALE	SHEET
IN-SDADS-001-R0	B	NTS	1 OF 1