

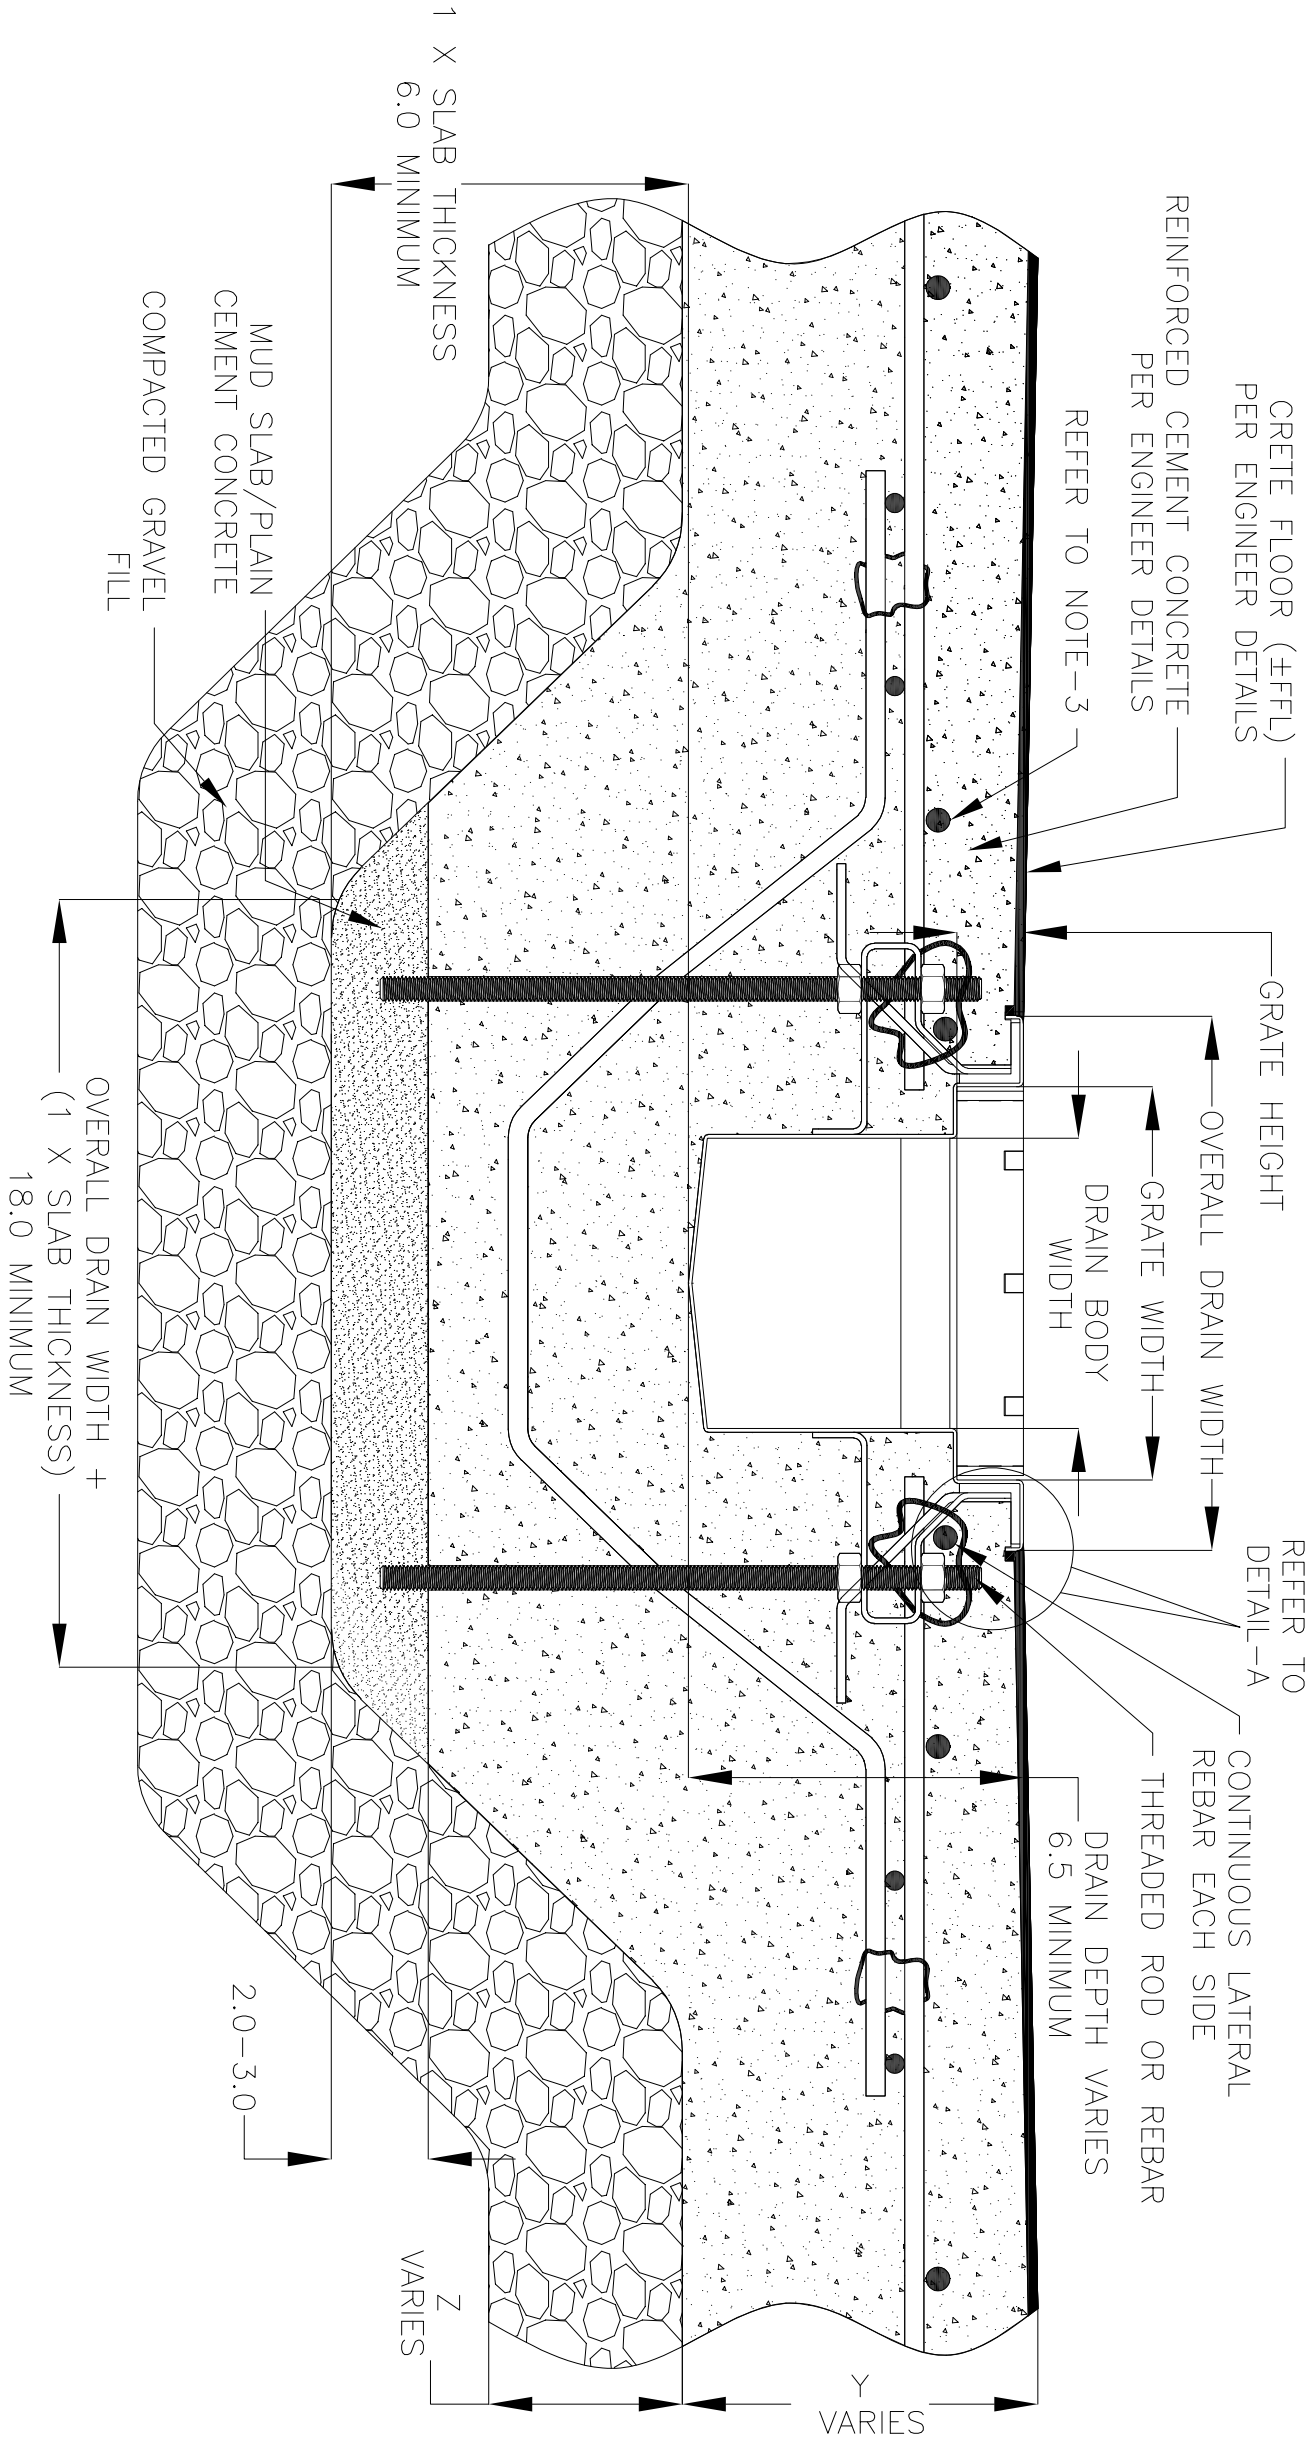


NOTES: UNLESS OTHERWISE SPECIFIED

1. ALL DIMENSIONS ARE IN INCHES.
2. DRAIN BODY MATERIAL: 14GA STAINLESS STEEL T304/T316
3. GRATING: PLAIN/SERRATED BAR GRATING, UPTO 'E' LOAD CLASS AVAILABLE.
4. SPECIFYING ENGINEER IS RESPONSIBLE FOR CONCRETE ENCASMENT AND REINFORCING BASED UPON APPLICATION AND LOCAL CODES.
5. REFER TO <https://info.slotdrainsystems.com/installresources> FOR INSTALLATION INSTRUCTIONS.

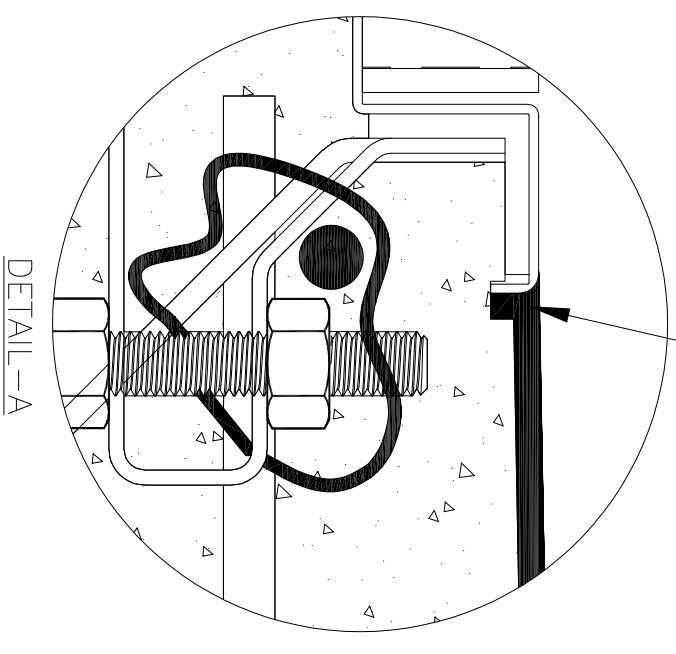

CRETE FLOOR (±FFL) PER ENGINEER DETAILS

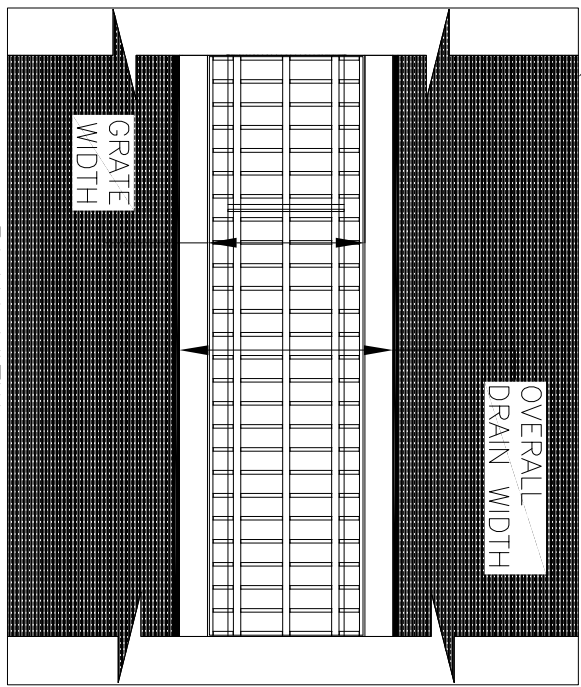

FOOD SAFE 'V' BOTTOM TRENCH DRAIN INSTALLATION DETAILS

ALL DRAWINGS ARE THE EXCLUSIVE PROPERTY OF SLOT DRAIN SYSTEMS. ANY REPRODUCTION IN PART OR IN WHOLE IS PROHIBITED WITHOUT PROPER CONSENT.

SLOT DRAIN
SYSTEMS

855.497.7508
info@slotdrainsystems.com
www.slotdrainsystems.com

REV. 1

SHEET 1 OF 1

SCALE NTS

SIZE B

DWG NO. IN-FTV-001-R1

DRAWING TITLE: CRETE FLOOR-NEW CONSTRUCTION INSTALLATION

DRAIN SERIES: FOOD SAFE 'V' BOTTOM TRENCH DRAIN

REVISIONS			DATE	BY
0	INITIAL RELEASE - R0		2/3/2020	DK
1	UPDATED DRAIN LAYOUT & REBAR DETAILS		9/14/2021	DK