

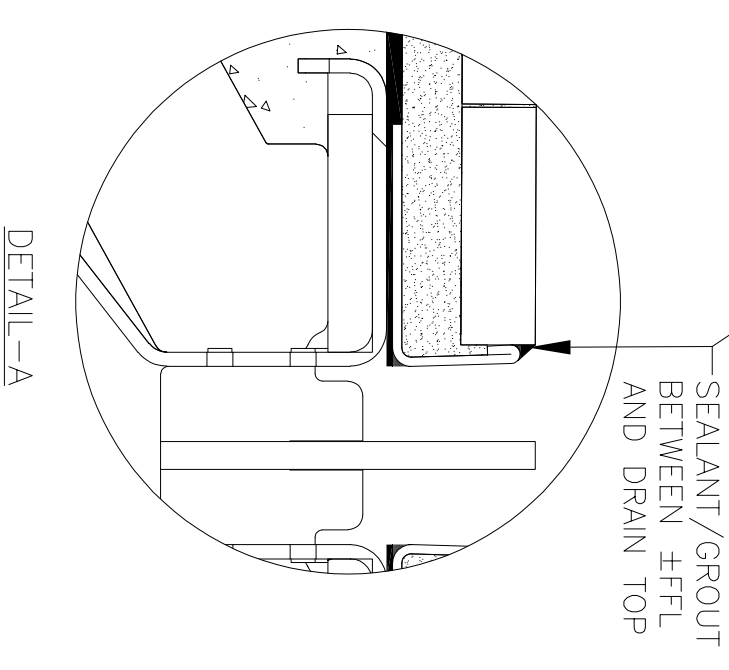


NOTES: UNLESS OTHERWISE SPECIFIED

1. ALL DIMENSIONS ARE IN INCHES.
2. DRAIN BODY MATERIAL: 16GA STAINLESS STEEL T316
3. SPECIFYING ENGINEER IS RESPONSIBLE FOR CONCRETE ENCASEMENT AND REINFORCING BASED UPON APPLICATION AND LOCAL CODES.
4. REFER TO <https://info.slotdrainsystems.com/installresources> FOR INSTALLATION INSTRUCTIONS.

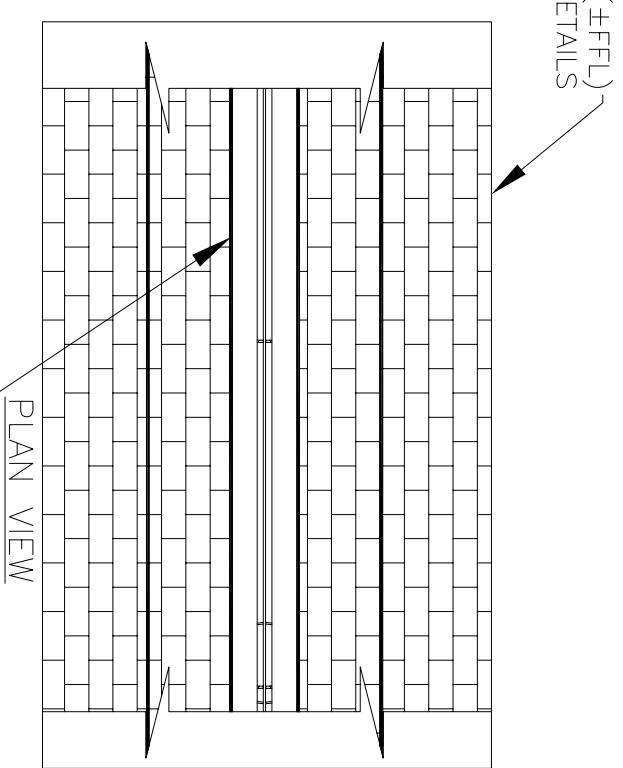

2000 SERIES ELEVATOR DUAL SLOT DRAIN INSTALLATION DETAILS

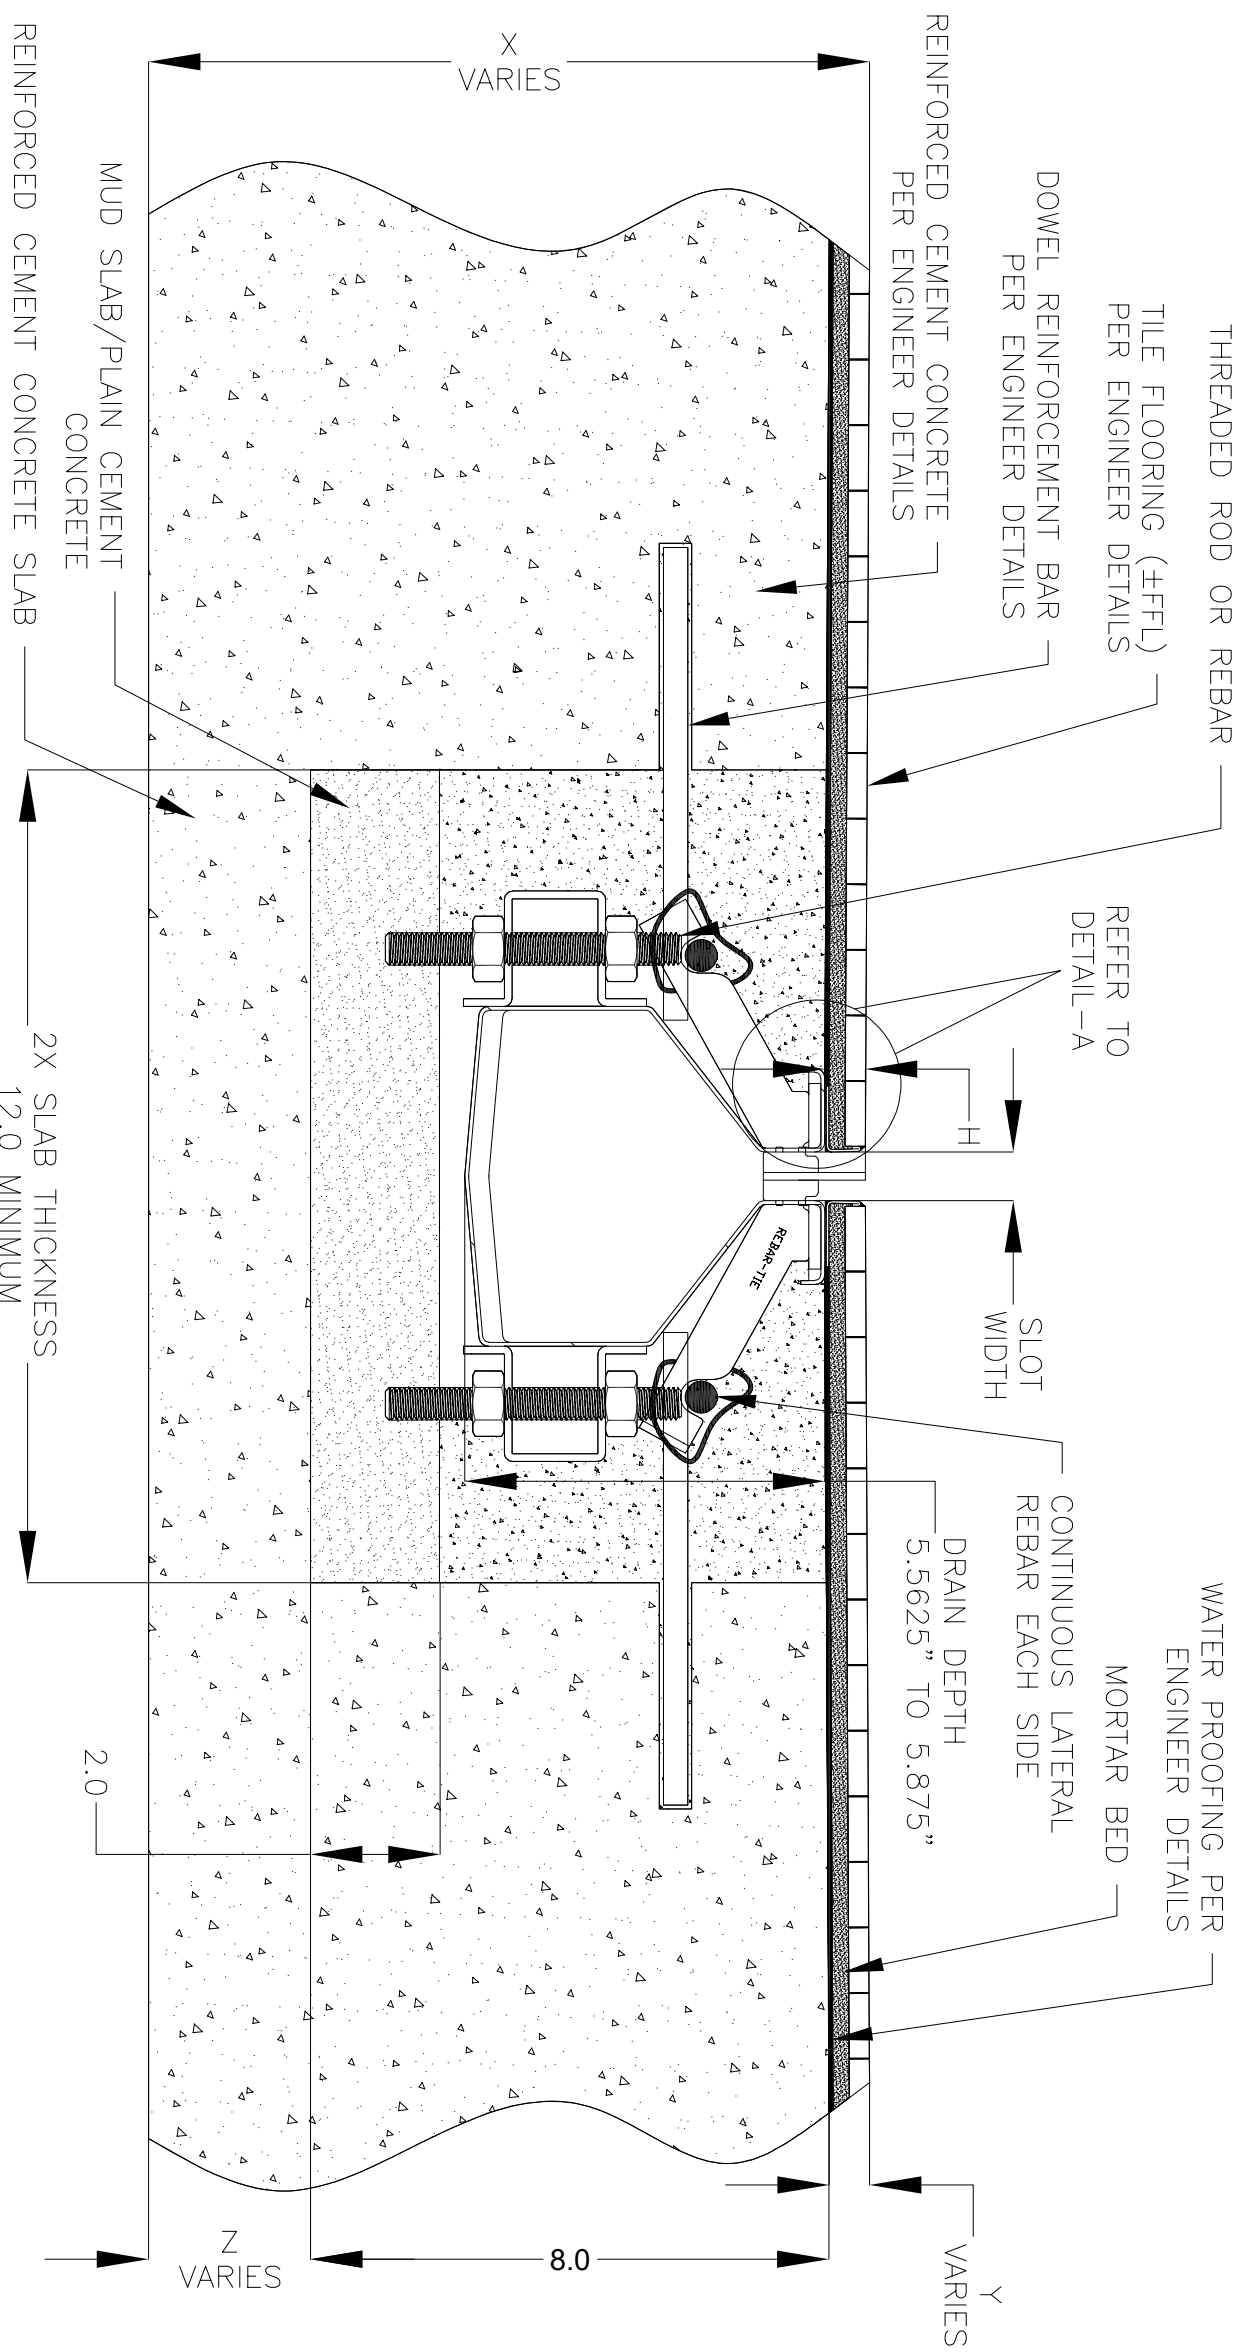

DRAWING TITLE
TILE FLOOR-RETROFIT INSTALLATION

DWG NO.	SIZE	SCALE	SHEET
IN-SD26031-H-101-RO	B	NTS	1 OF 1

ALL DRAWINGS ARE THE EXCLUSIVE PROPERTY OF SLOT DRAIN SYSTEMS. ANY REPRODUCTION IN PART OR IN WHOLE IS PROHIBITED WITHOUT PROPER CONSENT.

REV	DESCRIPTION	DATE	BY
0	INITIAL RELEASE - RO	8/8/2024	DK

REVISIONS