

**SPECIFICATIONS**

**GENERAL:**

The surface drainage system shall be FoodSafe Floor Sink - Maglock, as manufactured by FoodSafe Drains.

**MATERIALS:**

T304 Stainless Steel or T316 Stainless Steel


**LOAD CLASS:**

Load Class E

**INSTALLATION:**

The FoodSafe Floor Sink - Maglock shall be installed in accordance with the manufacturer's installation instructions and recommendations.

TYPICAL PROFILE OF A FOOD SAFE FLOOR SINK - MAGLOCK SYSTEM

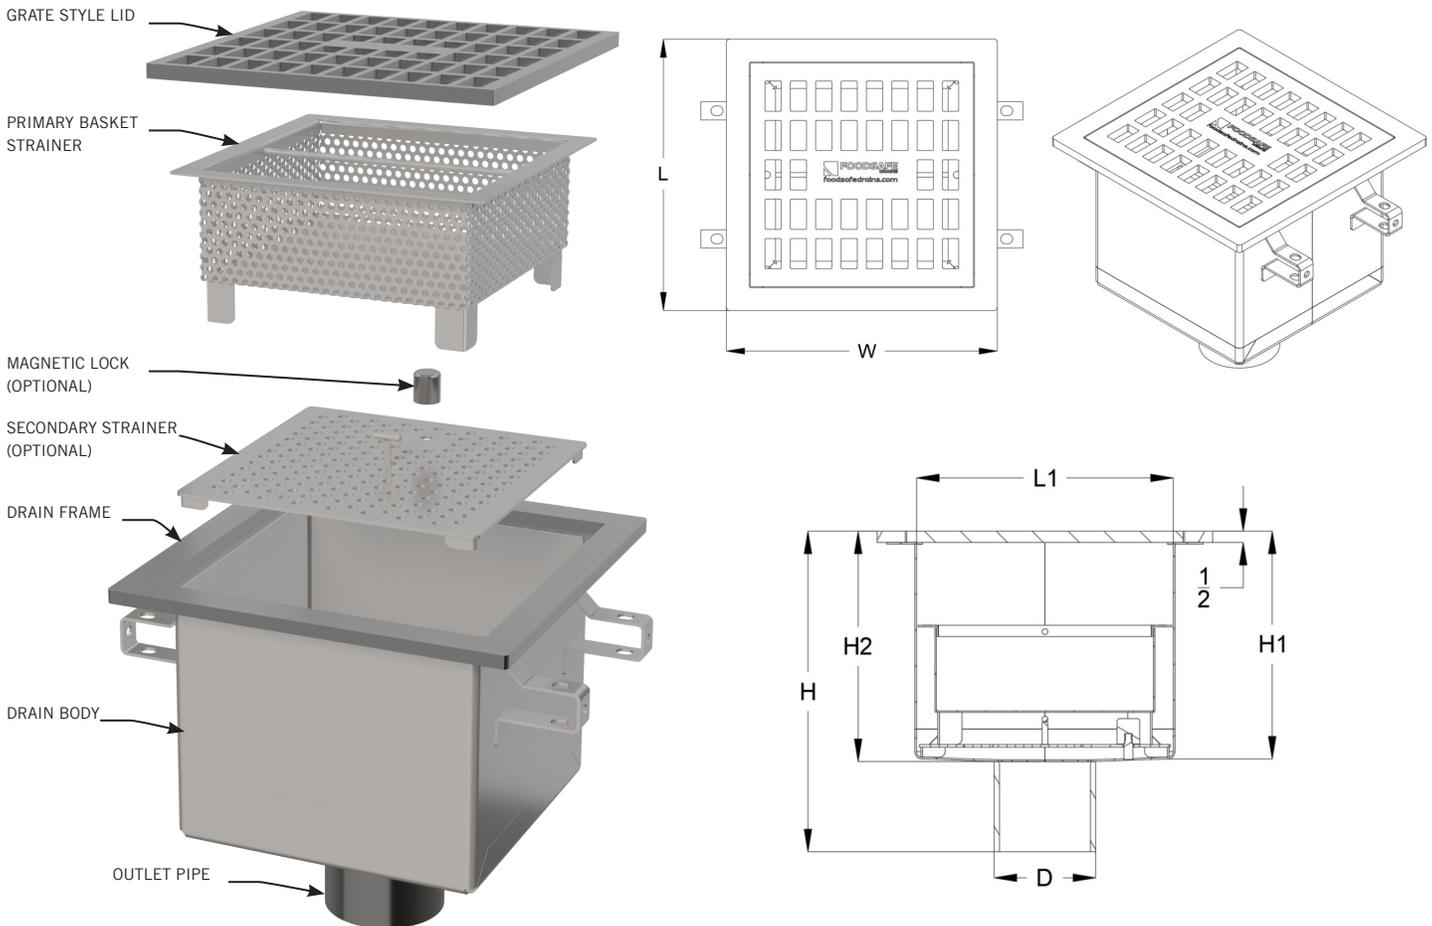

**FLOOR SINKS**

DESCRIPTION	TOP WIDTH		TOP LENGTH		BOTTOM WIDTH		BOTTOM LENGTH		DRAIN HEIGHT		OVERAL HEIGHT		GRATE THICKNESS		PIPE DIA	
	W		L		W1		L1		H2		H		H3		D	
	INCHES	MM	INCHES	MM	INCHES	MM	INCHES	MM	INCHES	MM	INCHES	MM	INCHES	MM	INCHES	MM
8 X 8	10 <sup>7/8</sup>	276	10 <sup>7/8</sup>	276	7 <sup>3/8</sup>	187	7 <sup>3/8</sup>	187	10 <sup>3/16</sup>	259	14 <sup>3/16</sup>	360	1/2	13	4 or 6	102 or 152
10 X 10	12 <sup>7/8</sup>	327	12 <sup>7/8</sup>	327	9 <sup>3/8</sup>	238	9 <sup>3/8</sup>	238	10 <sup>3/16</sup>	259	14 <sup>3/16</sup>	360	1/2	13	4 or 6	102 or 152
12 X 12	14 <sup>7/8</sup>	378	14 <sup>7/8</sup>	378	11 <sup>3/8</sup>	289	11 <sup>3/8</sup>	289	10 <sup>3/16</sup>	259	14 <sup>3/16</sup>	360	1/2	13	4 or 6	102 or 152

CUSTOM SIZES ARE AVAILABLE AS REQUIRED. GRATE STYLE LID IS OUR STANDARD DESIGN, ALSO SOLID (OR) CUSTOM LIDS AVAILABLE AS REQUIRED. SCH40 PIPES ARE STANDARD DESIGN, ALSO SCH10 AVAILABLE AS REQUIRED. FLOOR SINKS ARE DESIGNED WITH SLOPED BOTTOM.

SPECIFYING ENGINEER IS RESPONSIBLE FOR CONCRETE ENCASEMENT AND REINFORCING BASED UPON APPLICATION AND LOCAL CODES. FOODSAFE DRAINS RESERVES THE RIGHT TO CHANGE THE PRODUCT AND SPECIFICATIONS WITHOUT NOTICE